




P91 P92 P93 P94 P95 P96 P97 P98 P99

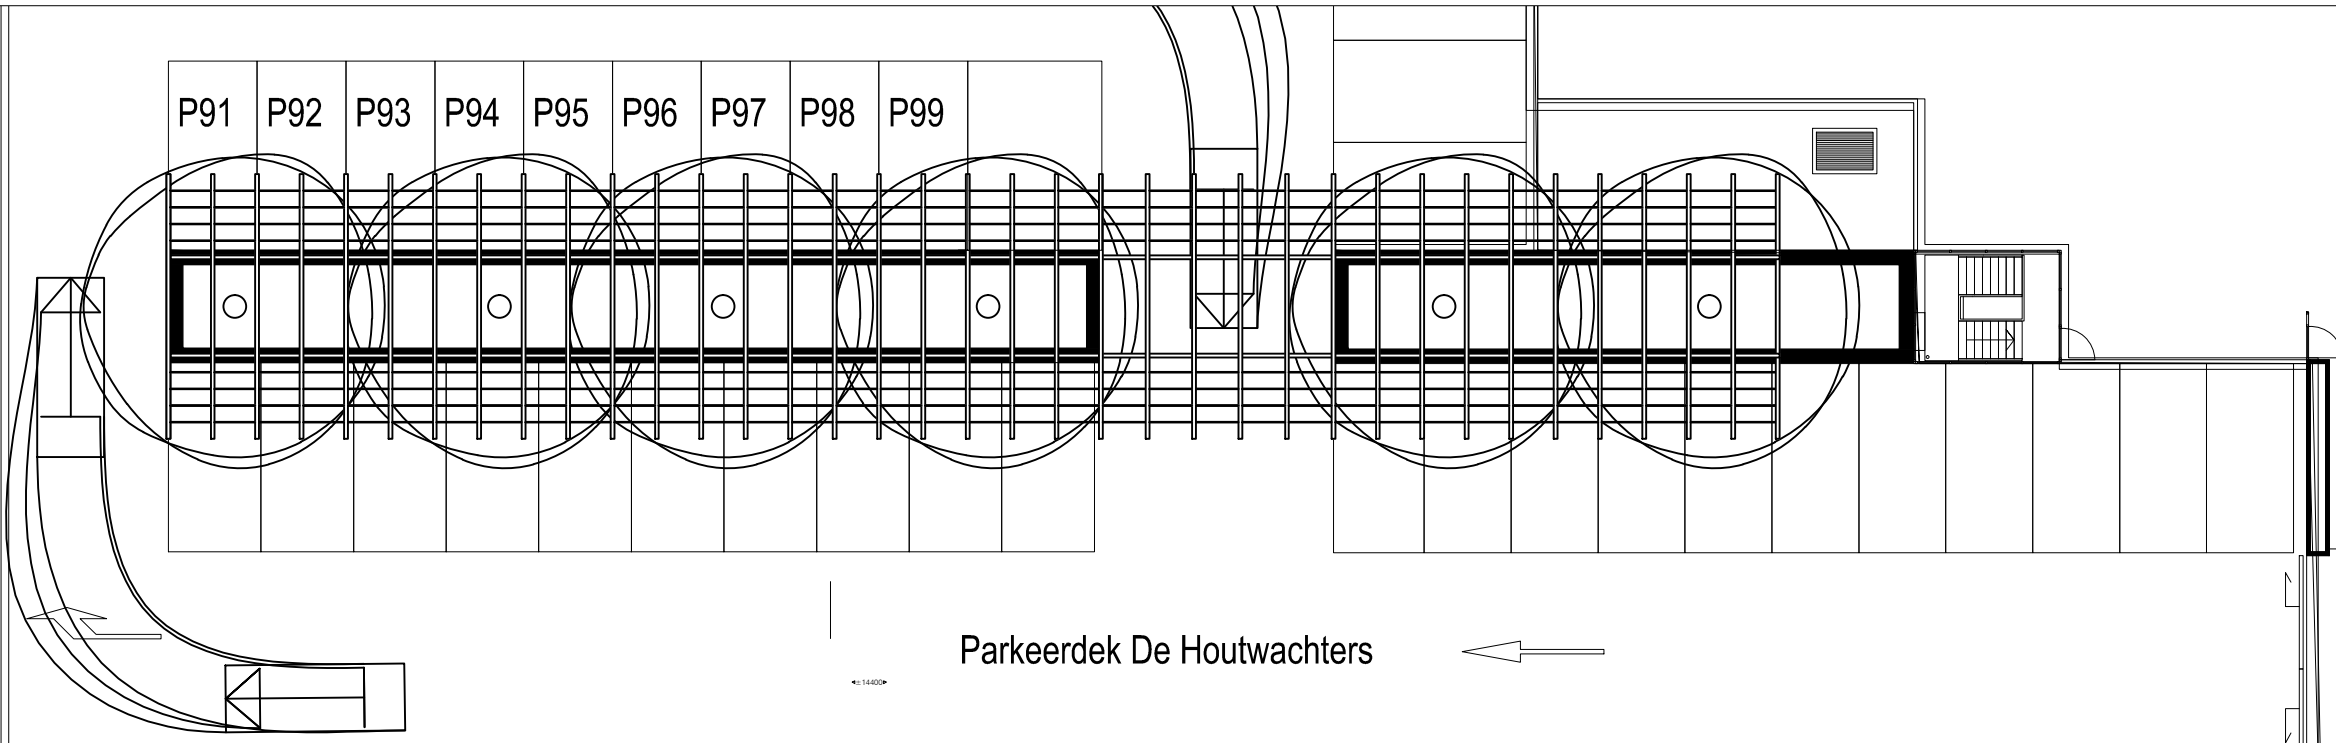

Parkeerdek De Houtwachters

P108 P107 P106

P105 P104 P103 P102 P101 P100

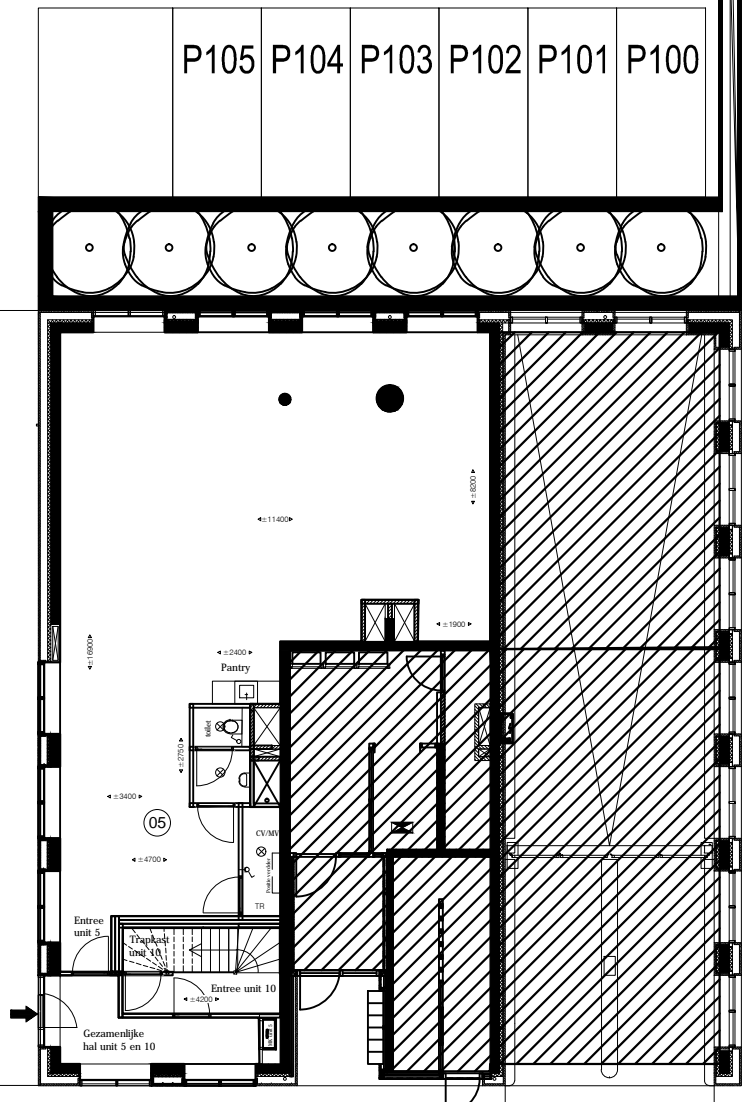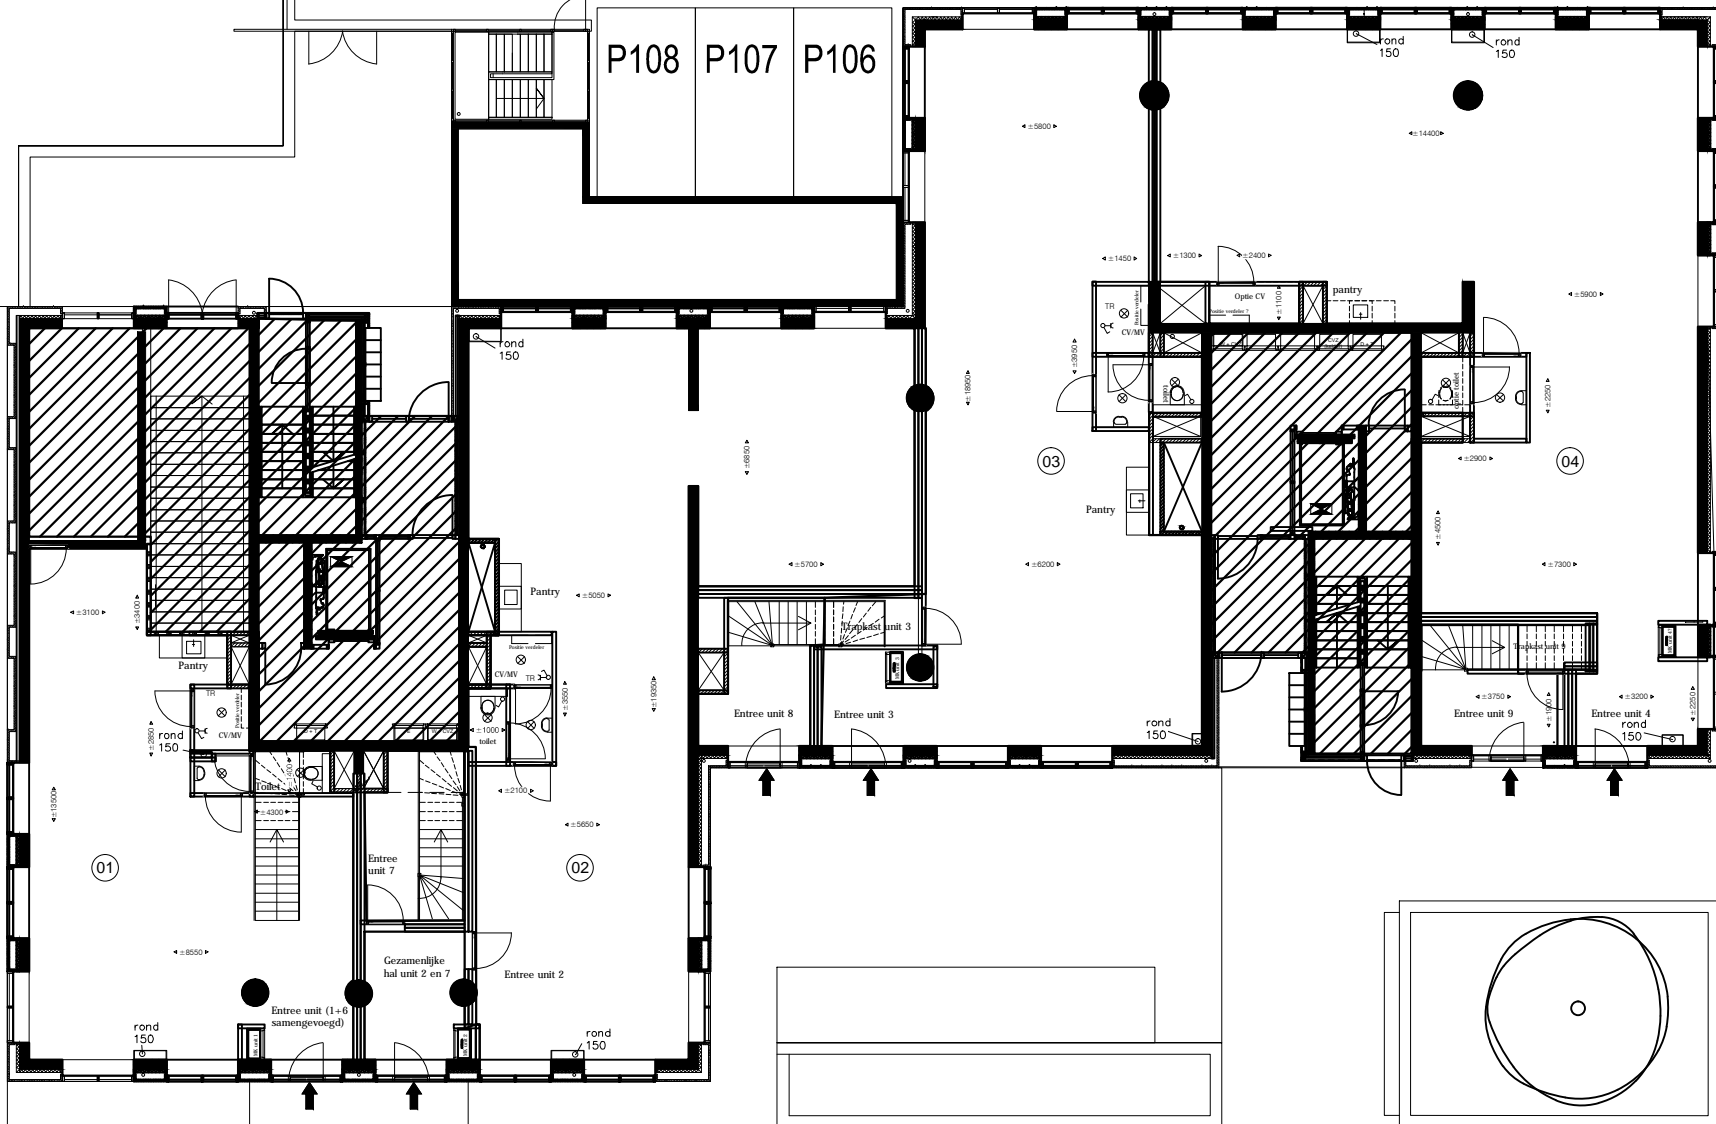

H2		Omschr: Beschikbare units De Houtwachters Begane grond		
Project: De Houtwachters		Projectnr.: 969		Bladnr.
Getekend: MA	A3	Datum: 01-11-2018	Schaal: 1:200	maten in mm
WIJZIGING	A	10-9-2019	B	C
			D	E
			F	G
				1